

QUICKEDGE DETAILS WITH 25MM UNDERSLAB INSULATION - 300 SERIES

Sheet Index						
Detail	Layout Name	Issued	Revision/Date			
QE 300-85-201	QUICKEDGE TAPER 385/25 WITH POLY POD	<input type="checkbox"/>	CodeMark	Rev	J, February	2024
QE 300-85-202	QUICKEDGE ULTRA 385/25 WITH POLY POD	<input type="checkbox"/>	CodeMark	Rev	J, February	2024
QE 300-85-203	QUICKEDGE BRICK 385/25 WITH POLY POD (90 FRAMING)	<input type="checkbox"/>	CodeMark	Rev	J, February	2024
QE 300-85-204	QUICKEDGE BRICK 385/25 WITH POLY POD (140 FRAMING)	<input type="checkbox"/>	CodeMark	Rev	J, February	2024
QE 300-85-209	QUICKEDGE TAPER 385/25 THERMAL BREAK WITH POLY POD	<input type="checkbox"/>	CodeMark	Rev	J, February	2024
QE 300-85-211	QUICKEDGE ULTRA 385/25 THERMAL BREAK WITH POLY POD	<input type="checkbox"/>	CodeMark	Rev	J, February	2024

Hold-downs and bracing
anchors in accordance
with technical manual or
specific design

338mm

Polystyrene infill refer plan

100

HD12 bar in 100mm wide rib
running perpendicular
to terminate straight
with 50mm side cover

Hockey stick bar 1-HD12
(1350 long + 150 hook at each rib)

Mesh 30mm top cover

FFL

HD12 bar

Polystyrene infill

35mm Tek Screw
(provided) placed into
internal pattern for
concrete connection

HD12 bar

65

25

Refer
Architectural
detail

G.L.

QuickEdge

20mm XPS

2-HD12 bars

85 min

300

DPM

20mm Sand
blinding

25mm XPS or EPS (VH Grade)
Under slab Insulation

Compacted hardfill (AP40)
to suit FFL if required

QUICKEDGE TAPER 385/25 WITH 300MM POLYSTYRENE POD

DETAIL
QE 300-85-201

Hold-downs and bracing anchors in accordance with technical manual or specific design

35mm Tek Screw (provided) placed into internal pattern for concrete connection

HD12 bar
Refer Architectural detail

QuickEdge

20mm XPS

2-HD12 bars

Where WANZ bars are located, remove green XPS top section

338mm

Polystyrene infill refer plan

100

HD12 bar in 100mm wide rib running perpendicular to terminate straight with 50mm side cover

Hockey stick bar 1-HD12 (1350 long + 150 hook at each rib)

Mesh 30mm top cover

F.F.L.

HD12 bar

Polystyrene infill

85 min

300

DPM


20mm Sand blinding


25mm XPS or EPS (VH Grade)
Under slab Insulation

Compacted hardfill (AP40) to suit FFL if required

QUICKEDGE ULTRA 385/25 WITH 300MM POLYSTYRENE POD


**DETAIL
QE 300-85-202**

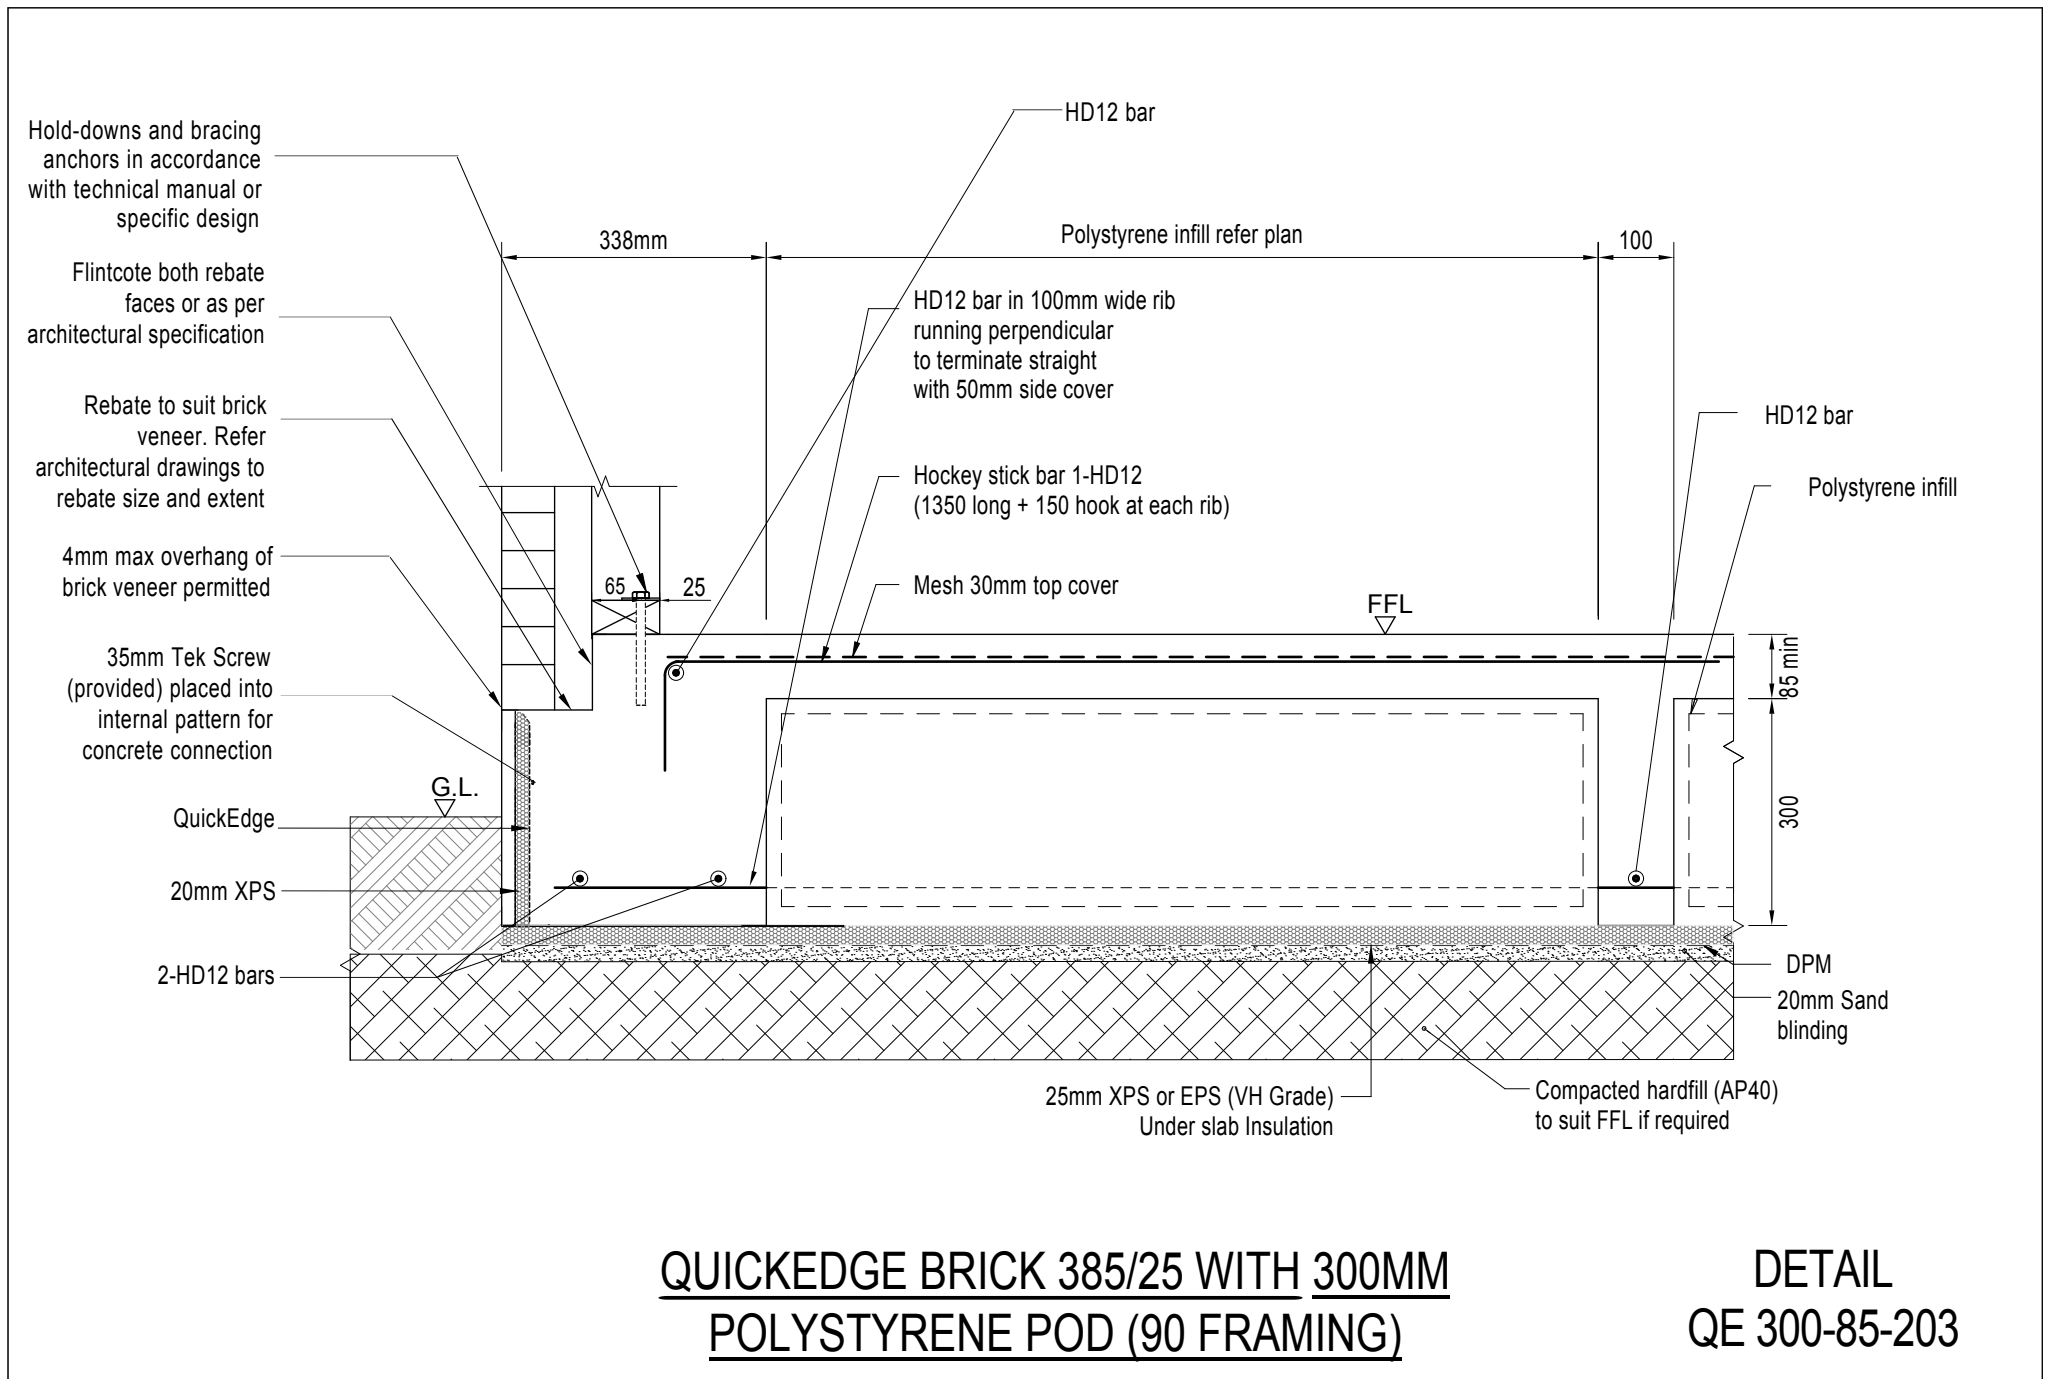

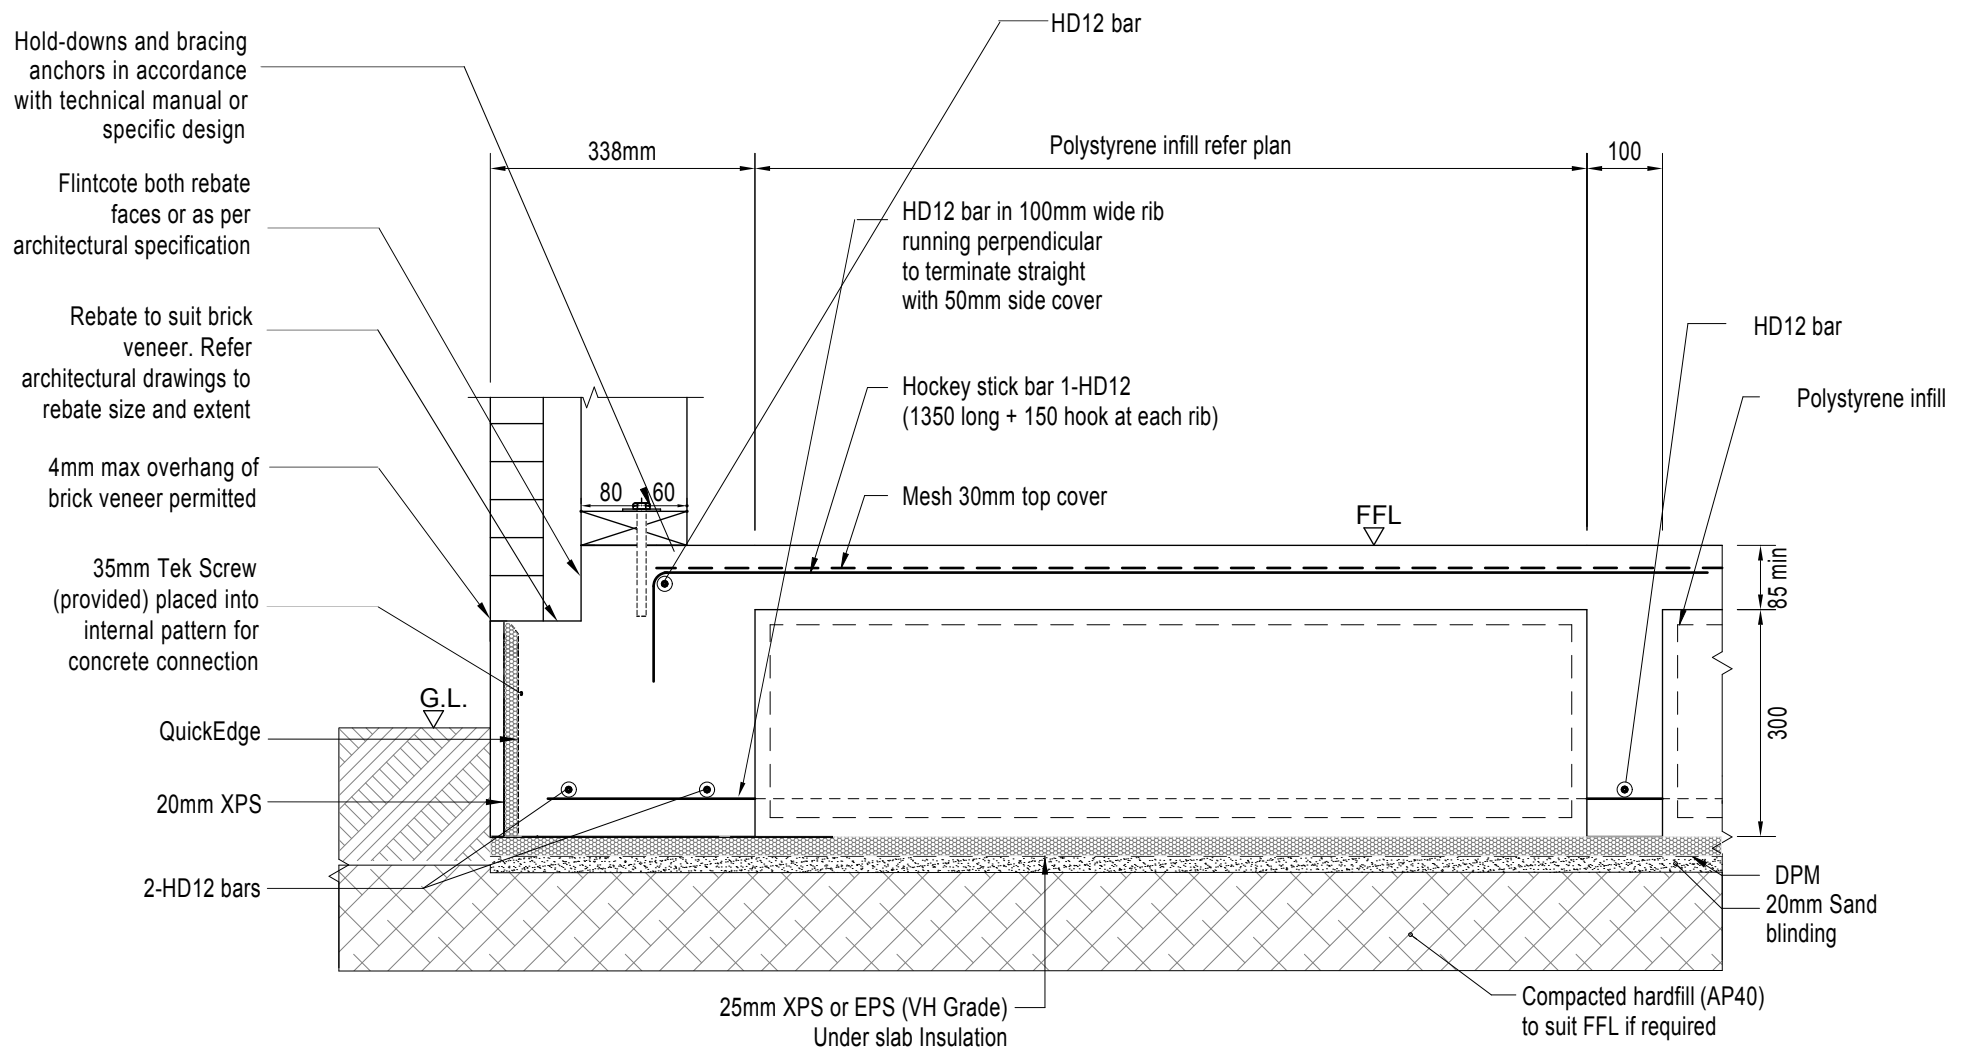


**QUICKEDGE BRICK 385/25 WITH 300MM
POLYSTYRENE POD (140 FRAMING)**

**DETAIL
QE 300-85-204**

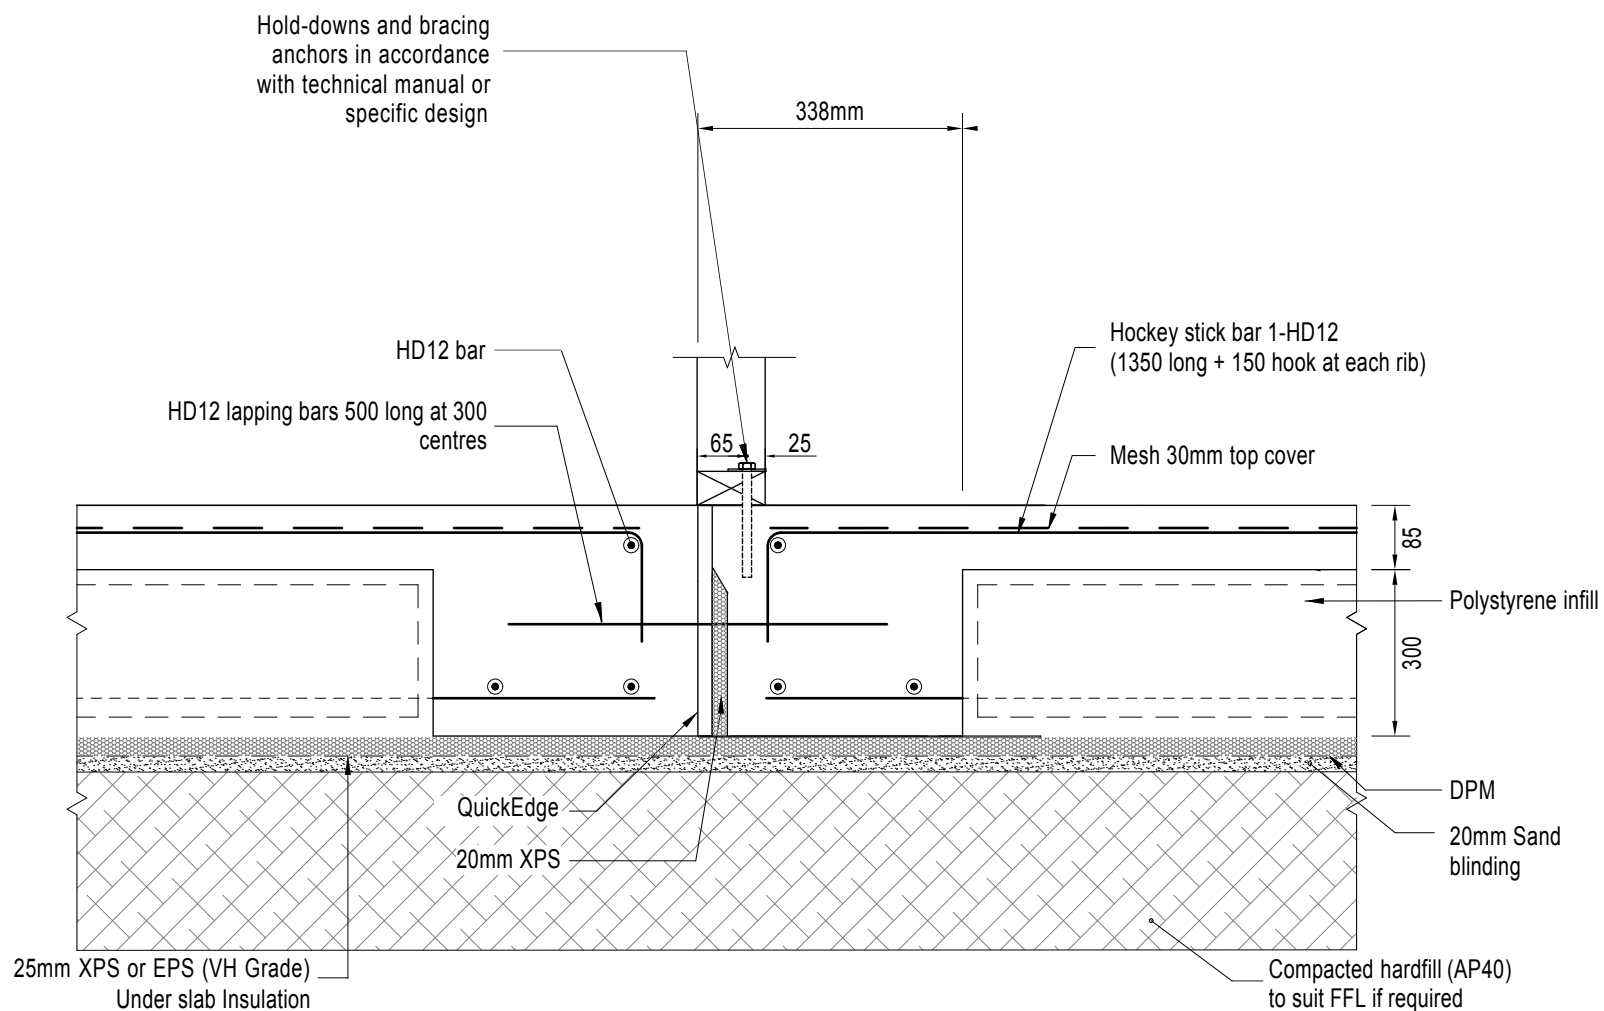

**QUICKEDGE TAPER 385/25 THERMAL
BREAK WITH POLYSTYRENE POD**

**DETAIL
QE 300-85-209**

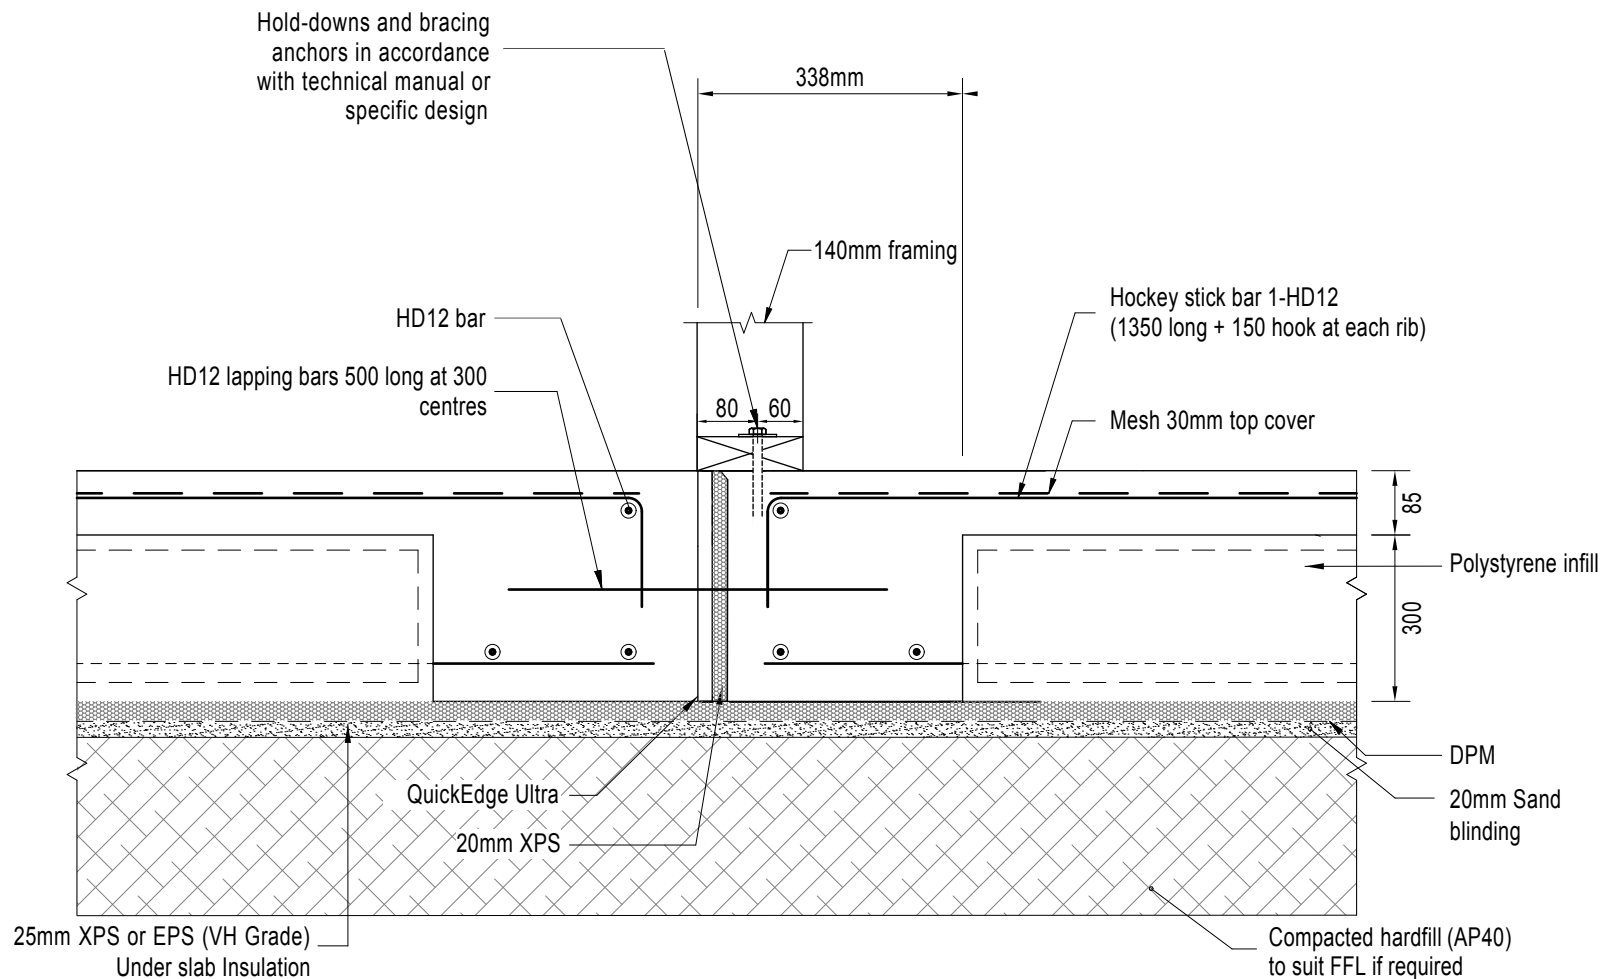

QUICKEDGE ULTRA 385/25 THERMAL BREAK WITH POLYSTYRENE POD

DETAIL
QE 300-85-211