

QUICKEDGE DETAILS WITH NO UNDERSLAB INSULATION - 300 SERIES

Sheet Index						
Detail	Layout Name	Issued	Revision/Date			
QE 300-85-001	QUICKEDGE TAPER 385/00 WITH POLY POD	<input type="checkbox"/>	CodeMark	Rev	J, February	2024
QE 300-85-002	QUICKEDGE ULTRA 385/00 WITH POLY POD	<input type="checkbox"/>	CodeMark	Rev	J, February	2024
QE 300-85-003	QUICKEDGE BRICK 385/00 WITH POLY POD (90 FRAMING)	<input type="checkbox"/>	CodeMark	Rev	J, February	2024
QE 300-85-004	QUICKEDGE BRICK 385/00 WITH POLY POD (140 FRAMING)	<input type="checkbox"/>	CodeMark	Rev	J, February	2024
QE 300-85-009	QUICKEDGE TAPER 385/00 THERMAL BREAK WITH POLY POD	<input type="checkbox"/>	CodeMark	Rev	J, February	2024
QE 300-85-011	QUICKEDGE ULTRA 385/00 THERMAL BREAK WITH POLY POD	<input type="checkbox"/>	CodeMark	Rev	J, February	2024

Hold-downs and bracing anchors in accordance with technical manual or specific design

35mm Tek Screw (provided) placed into internal pattern for concrete connection

HD12 bar

Refer Architectural detail

QuickEdge

20mm XPS

2-HD12 bars

338mm

Polystyrene infill refer plan

100

HD12 bar in 100mm wide rib running perpendicular to terminate straight with 50mm side cover

Hockey stick bar 1-HD12 (1350 long + 150 hook at each rib)

Mesh 30mm top cover

FFL

HD12 bar

Polystyrene infill

85 min

300

DPM

20mm Sand blinding

Compacted hardfill (AP40) to suit FFL if required

QUICKEDGE TAPER 385/00 WITH 300MM POLYSTYRENE POD

DETAIL
QE 300-85-001

Hold-downs and bracing anchors in accordance with technical manual or specific design

35mm Tek Screw (provided) placed into internal pattern for concrete connection

Refer Architectural detail

QuickEdge

20mm XPS

2-HD12 bars

Where WANZ bars are located, remove green XPS top section

338mm

Polystyrene infill refer plan

100

HD12 bar in 100mm wide rib running perpendicular to terminate straight with 50mm side cover

Hockey stick bar 1-HD12 (1350 long + 150 hook at each rib)

Mesh 30mm top cover

F.F.L.

HD12 bar

Polystyrene infill

85 min

300


DPM

20mm Sand blinding

Compacted hardfill (AP40) to suit FFL if required


QUICKEDGE ULTRA 385/00 WITH 300MM POLYSTYRENE POD

DETAIL
QE 300-85-002

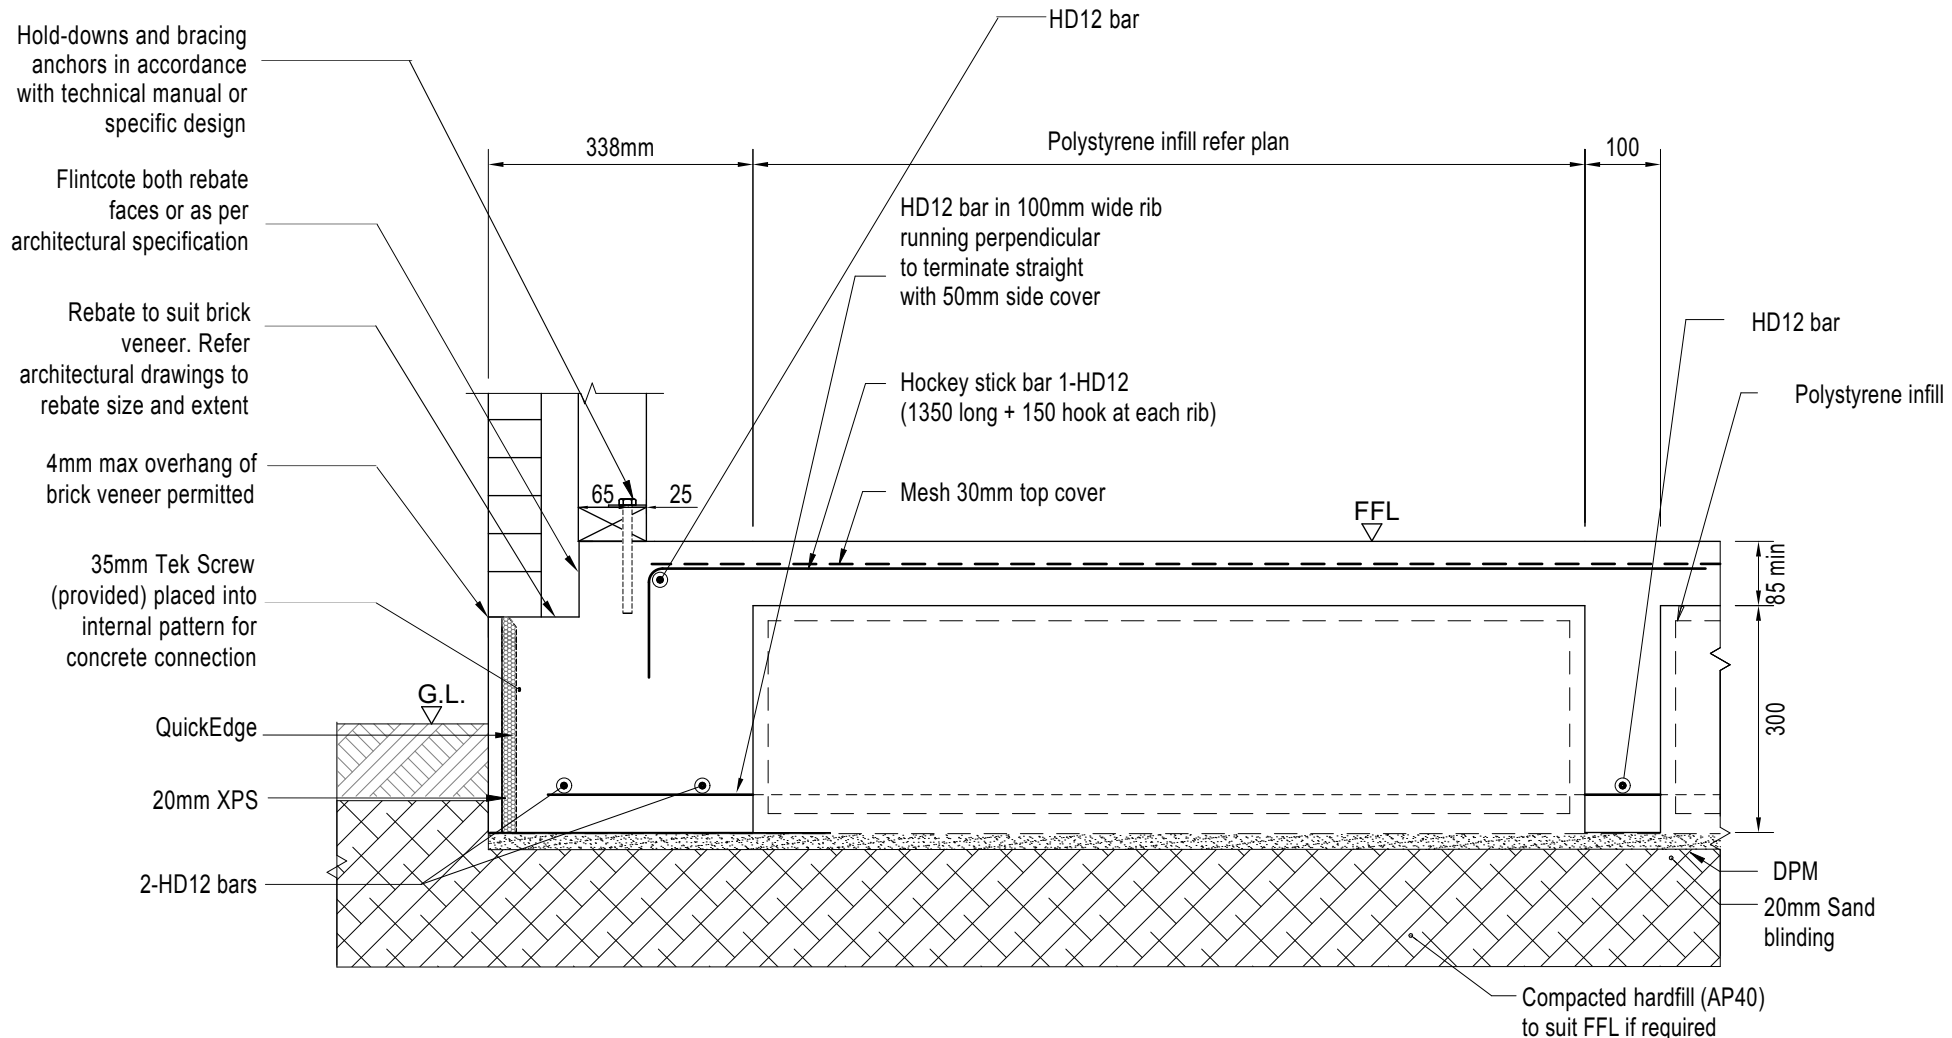


**QUICKEDGE BRICK 385/00 WITH 300MM
POLYSTYRENE POD(90 FRAMING)**

**DETAIL
QE 300-85-003**

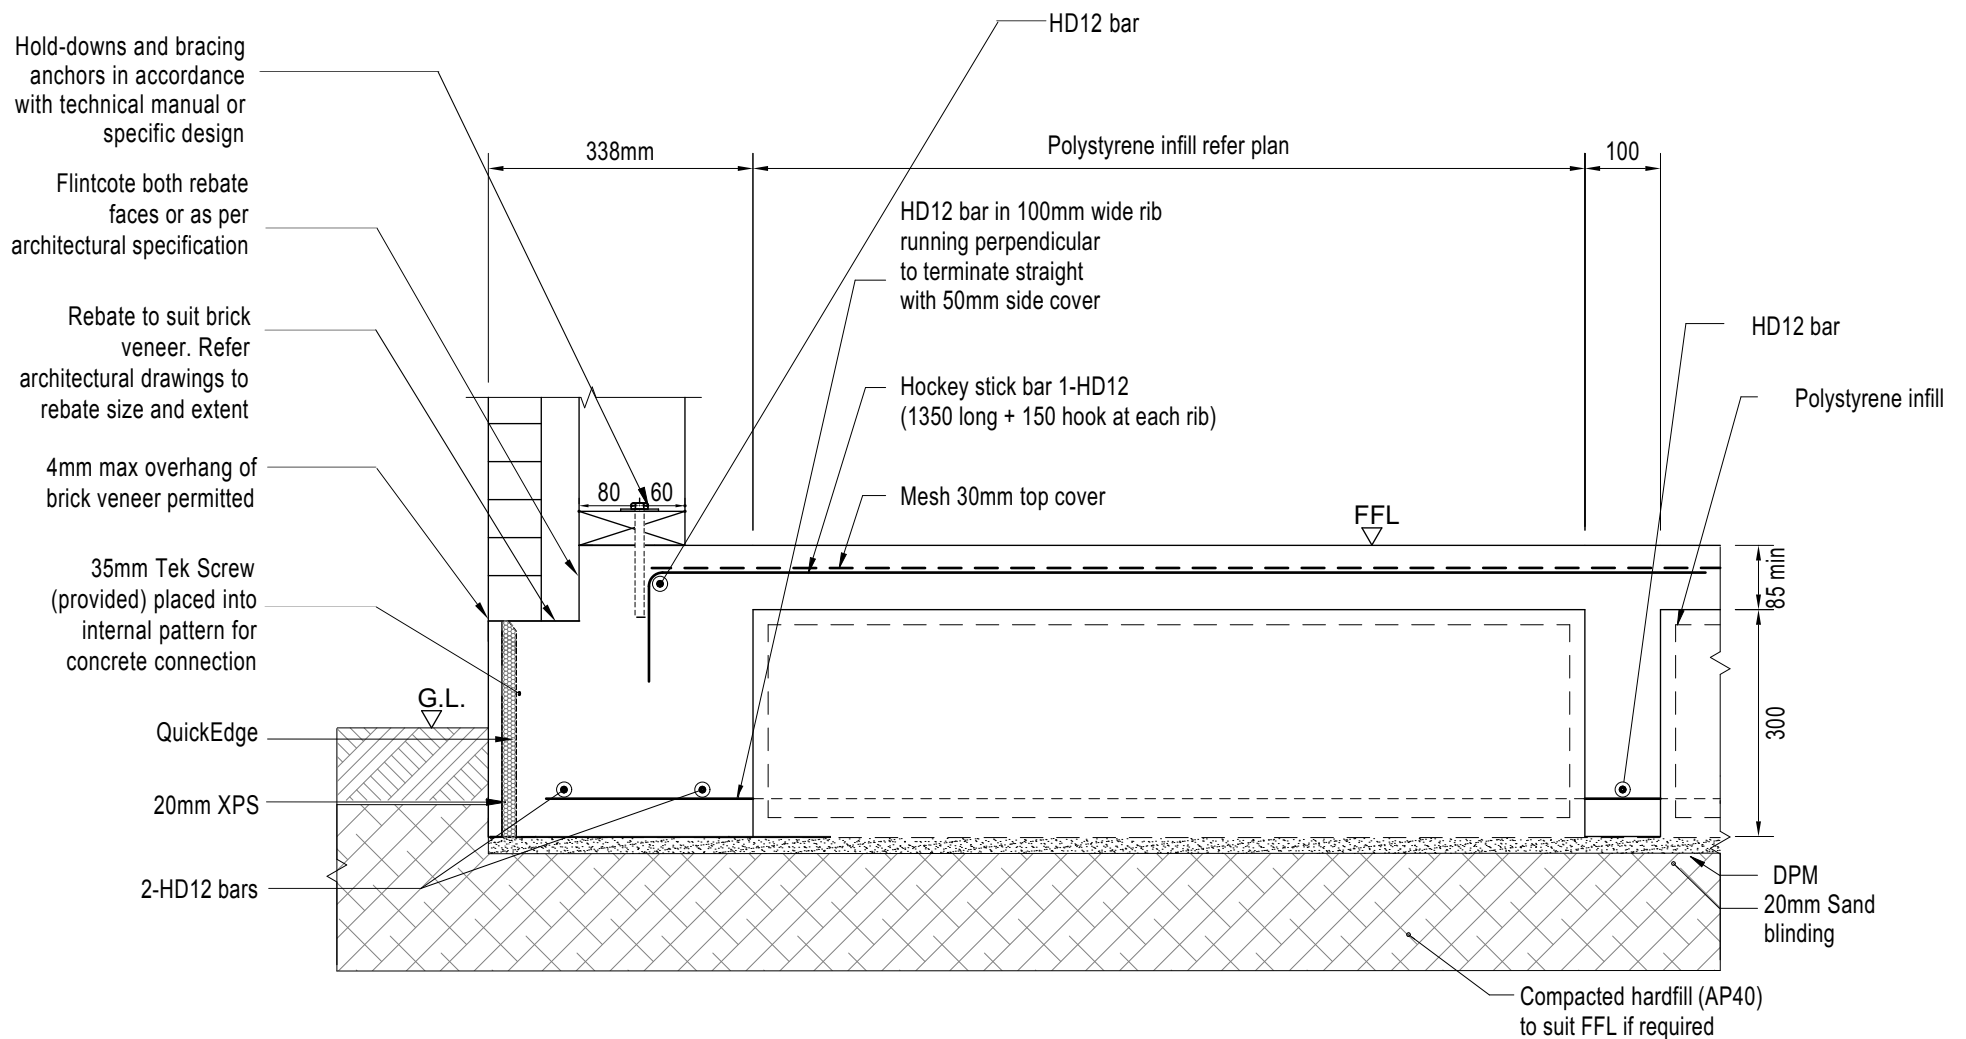


**QUICKEDGE BRICK 385/00 WITH 300MM
POLYSTYRENE POD (140 FRAMING)**

**DETAIL
QE 300-85-004**

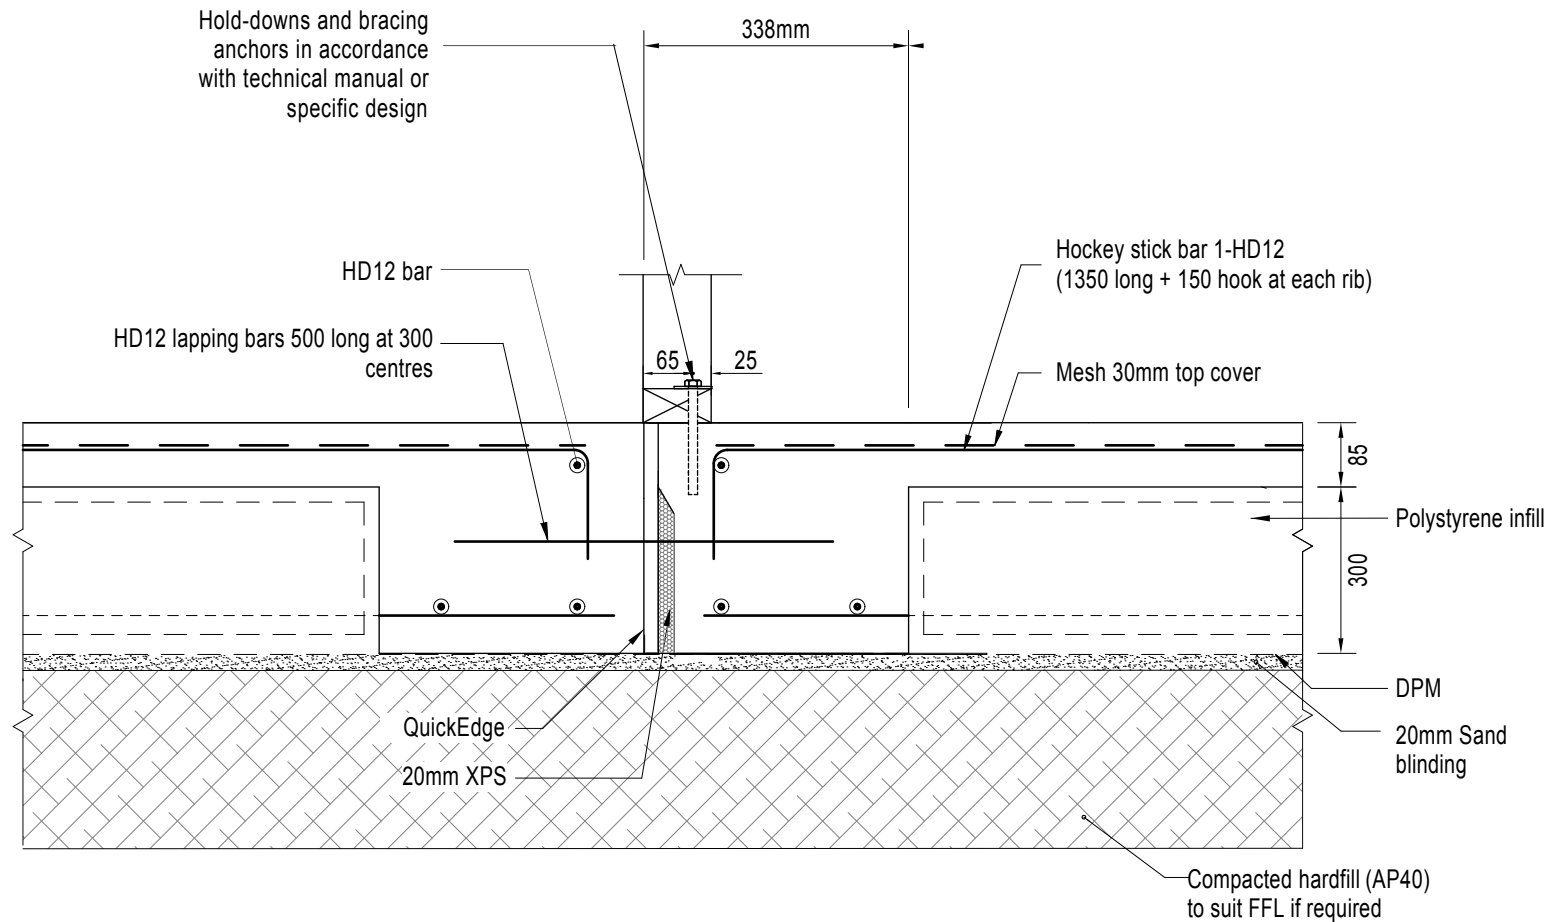

**QUICKEDGE TAPER 385/00 THERMAL
BREAK WITH POLYSTYRENE POD**

**DETAIL
QE 300-85-009**

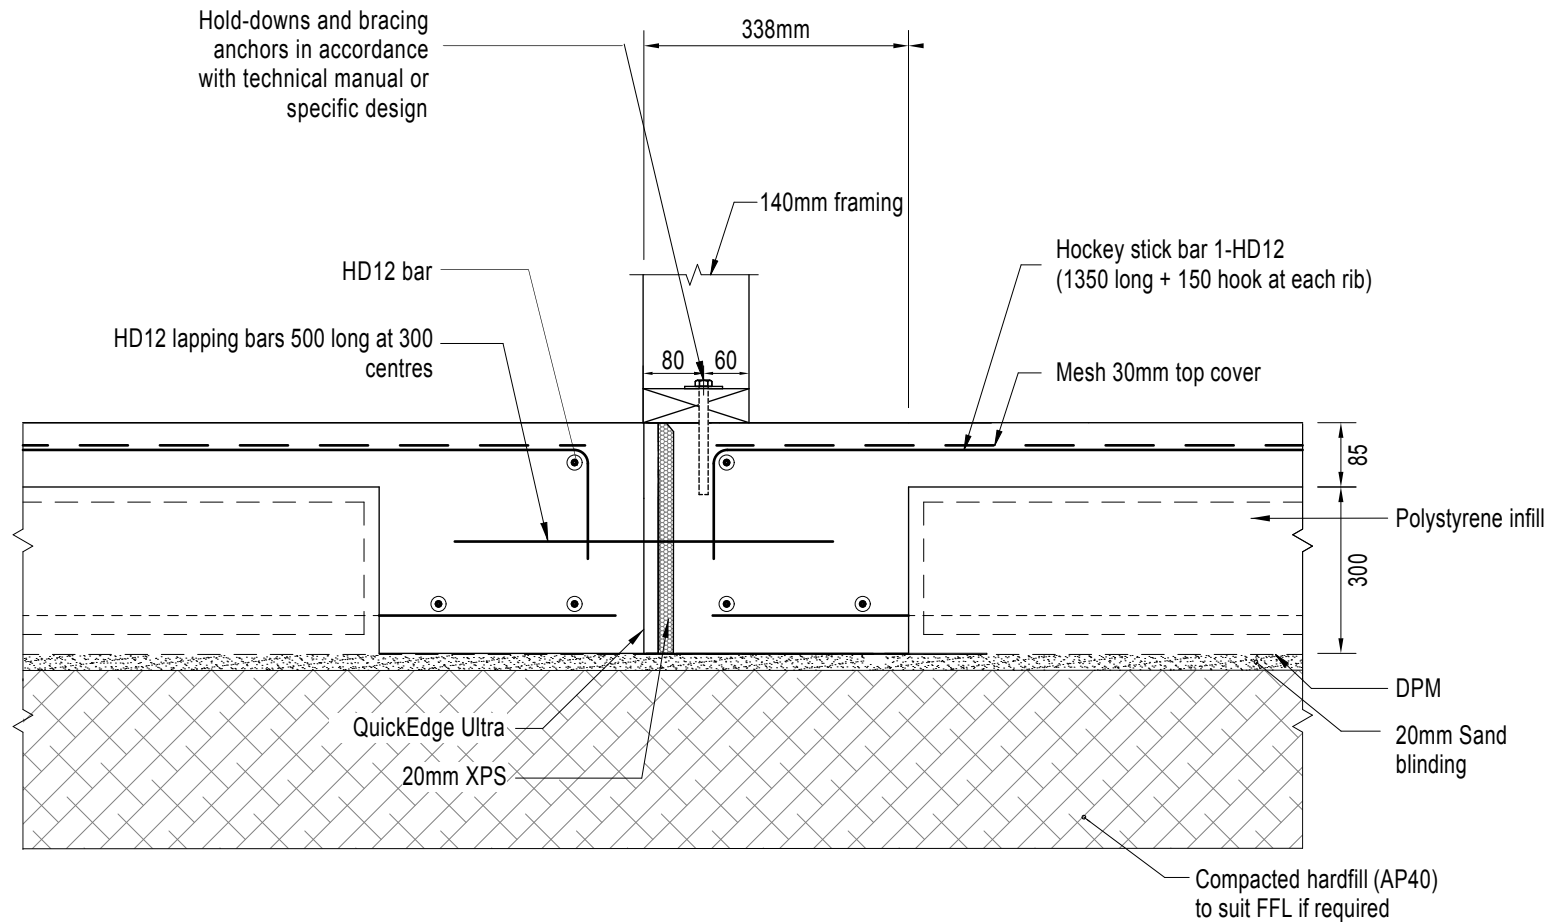

**QUICKEDGE ULTRA 385/00 THERMAL
BREAK WITH POLYSTYRENE POD**

**DETAIL
QE 300-85-011**